



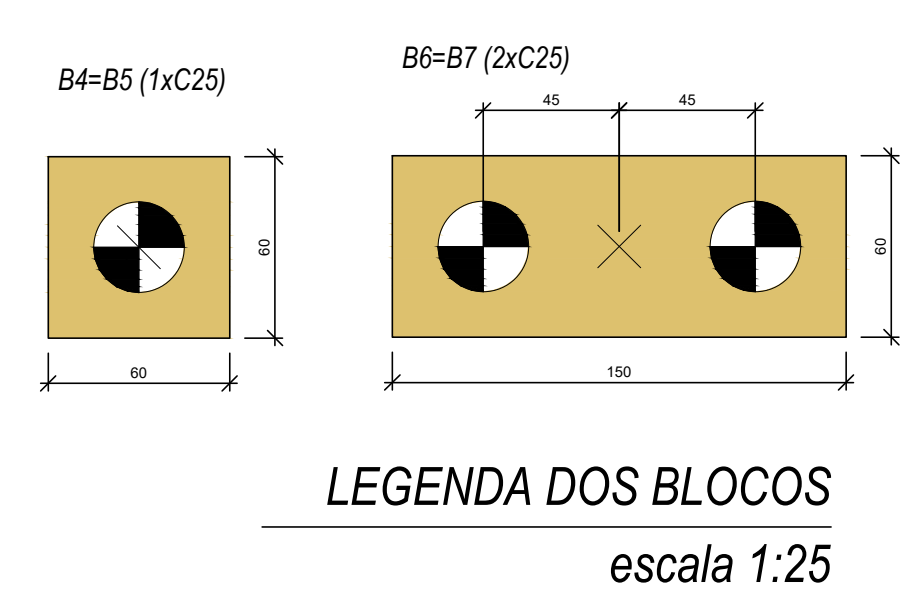

Pilar						Fundação						Bloco			Locação no eixo X	
Nome	Seção (cm)	X (cm)	Y (cm)	Carga Máx. (tf)	Carga Min. (tf)	Lado B (cm)	Lado H (cm)	h0 / ha (cm)	h1 / hb (cm)	df (cm)	ne	Estaca	ca (cm)	Base tub. (cm)	Coordenadas (cm)	Nome
P4	14x30	7.0	235.3	6.7	5.9	60	60	0	55	0	1	C30	-80		7.0	P4, P6
P5	14x30	692.1	235.3	6.7	5.8	60	60	0	55	0	1	C30	-80		80.0	P2
P6	14x40	7.0	20.0	6.6	5.8	150	60	0	60	0	2	C30	-85		365.8	P3
P7	14x40	693.0	20.0	6.7	5.8	150	60	0	60	0	2	C30	-85		373.9	P1
P1	16x30	373.9	594.1	3.4	1.5	60	70	30	40	50					692.1	P5
P2	16x30	80.0	467.0	4.0	3.1	70	80	25	40	50					693.0	P7
P3	14x30	365.8	466.0	4.1	2.2	60	75	30	40	50						

Estacas			
Simbologia	Nome	d (cm)	Quantidade
	C30	30.00	6

Locação no eixo Y	
Coordenadas (cm)	Nome
594.1	P1
467.0	P2
466.0	P3
235.3	P5, P4
20.0	P6, P7

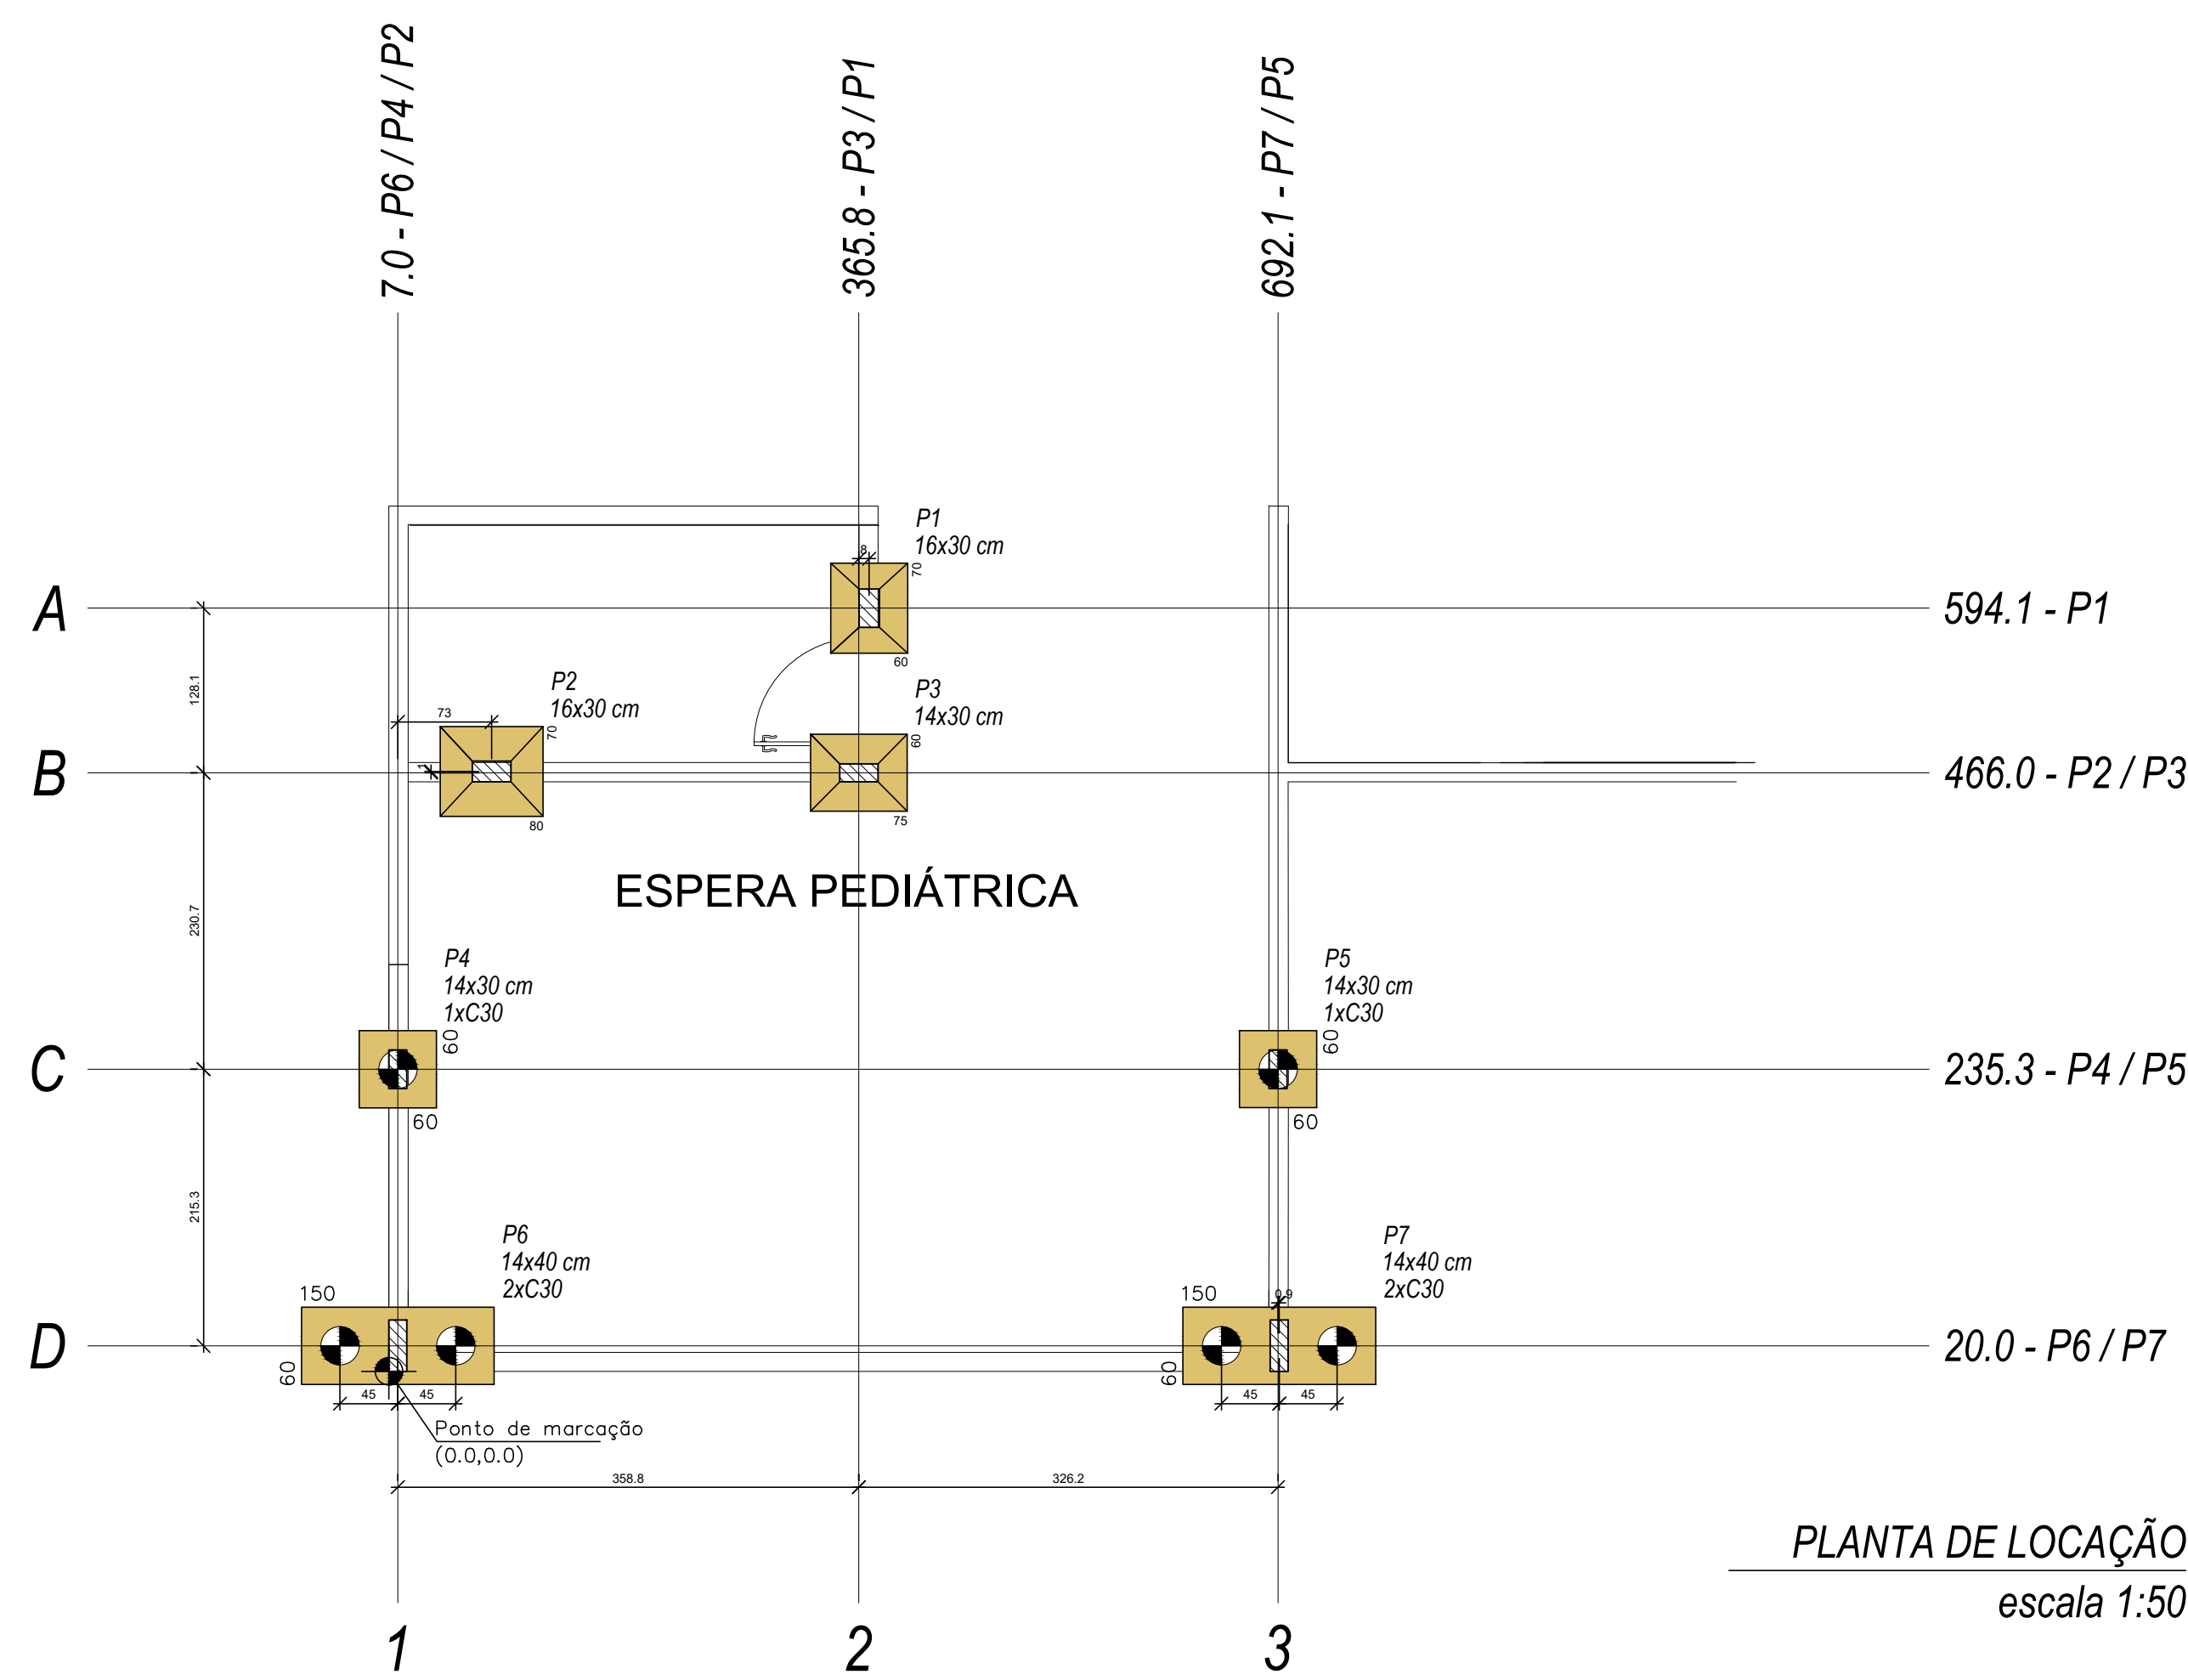