


Perfil	Seção	Comprimento (mm)	Quantidade	Peso (kg/m)	Peso total (kg)
Perfil 10	Ue 150x60x17x3,0mm	5307	4	6,84	145,2
Perfil 11	W150x13	5307	1	13	69,0
Perfil 12	W150x13	4332	1	13	56,3
P02	Cx 100x100x3,00mm	3600	1	8,95	32,2
Corrente 1	L 2"x 3/16"	2000	1	3,63	7,3
Corrente 2	Ø16	8175	1	1,57	12,83475
Corrente 3	Ø12.5	13400	1	1	13,4
Chapa	Chapa 300x300x16	300	5	37,68	11,304
Ligações 1	Soldas E70xx				15
Peso total (kg)					362,5

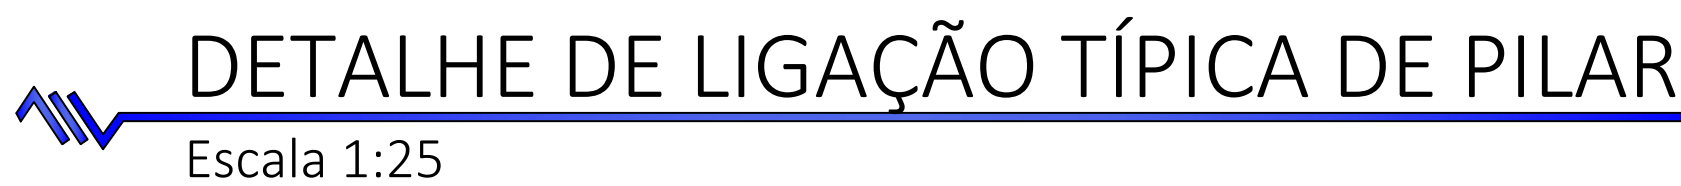

Projeto	UPA CENTRAL AMÉLIA BERNARDINO CUTRALE	Processo
Objeto	PROJETO DE REFORMA E AMPLIAÇÃO	Arquivo EM-A0-001
Título	COBERTURA DA ENTRADA: RECEPÇÃO E ESPERA ADULTO	Folha n° 02/03
Local	AV. MARGINAL MARIA ANTÔNIA CAMARGO DE OLIVEIRA	Data 14/02/2024
Código		Escala Revisão